

Approved 02/02/2016
kcoleman




Job#108589981

12618 Totem Lake Blvd NE, Kirkland, WA

January 08, 2016

Sheet 1 of 1 Eduard.Volianskiy@pse.com

(425) 4246428

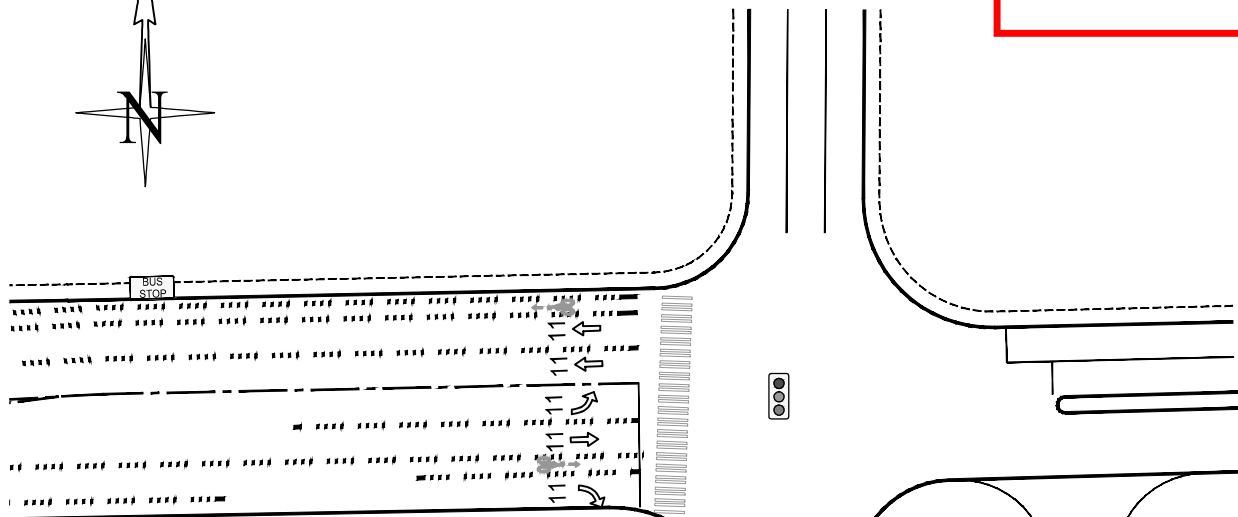

NE 128th ST


120th Ave NE

See permit conditions for requirements about sidewalk and bike lane closures.


 
Notes:

1. All signs and spacing to conform to the MUTCD and City of Kirkland standards.
2. All sidewalks, driveways, exits and egresses shall be completely clear unless otherwise indicated.
3. Channelizing devices are 28" traffic cones.
4. Sign size can be a minimum of 48" x 48" and shall not obstruct pedestrian access.
5. Crew is required to leave a minimum of 11' for traveling lane width.
6. Alert affected residents and businesses.
7. Work to take place between 9 a.m. and 4 p.m.
8. Work area will be 22' W of C/L of 120th Ave NE & 577' S of C/L of NE 128th St.

3 pm

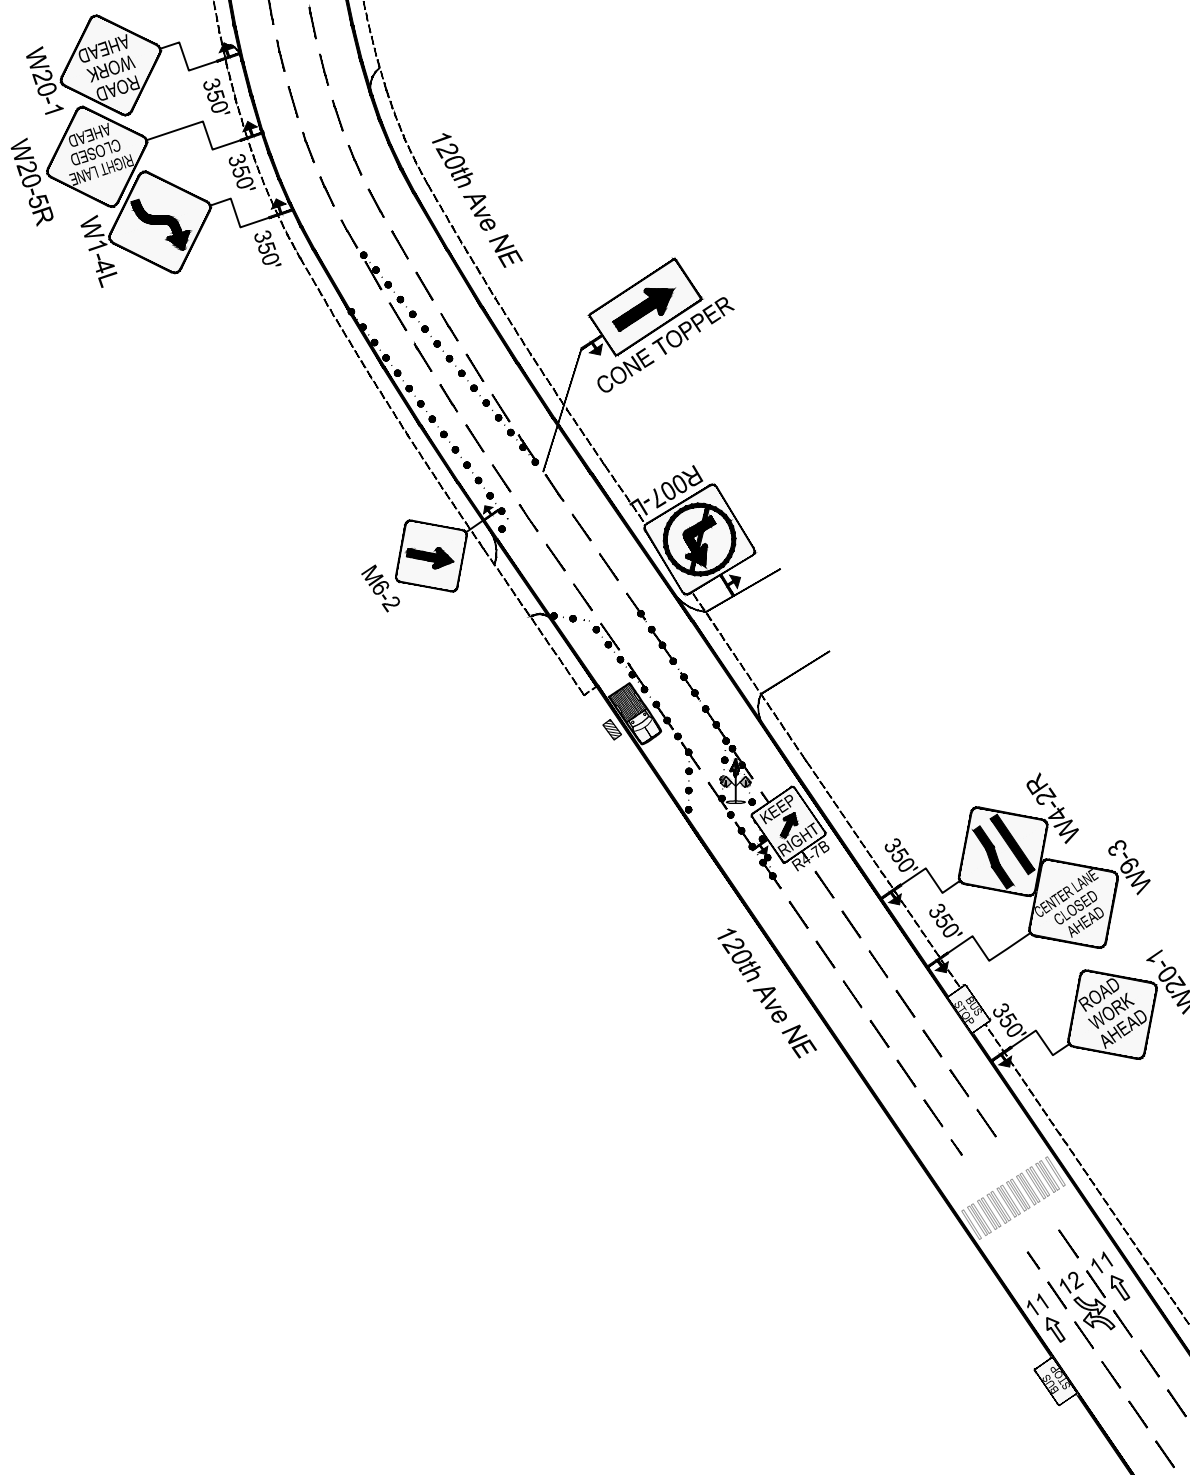

LEGEND

- | | |
|---|------------------|
|  | 28" TRAFFIC CONE |
|  | BORE PIT |
|  | TRAFFIC FLOW |
|  | WORK VEHICLE |
|  | SIGN LOCATION |
|  | WARNING FLAG |

CHANNELIZATION DEVICE SPACING

MPH	TAPER	TANGENT
55/70	40	80
35/45	30	60
25/30	20	40